



农房设计方案一： A户型

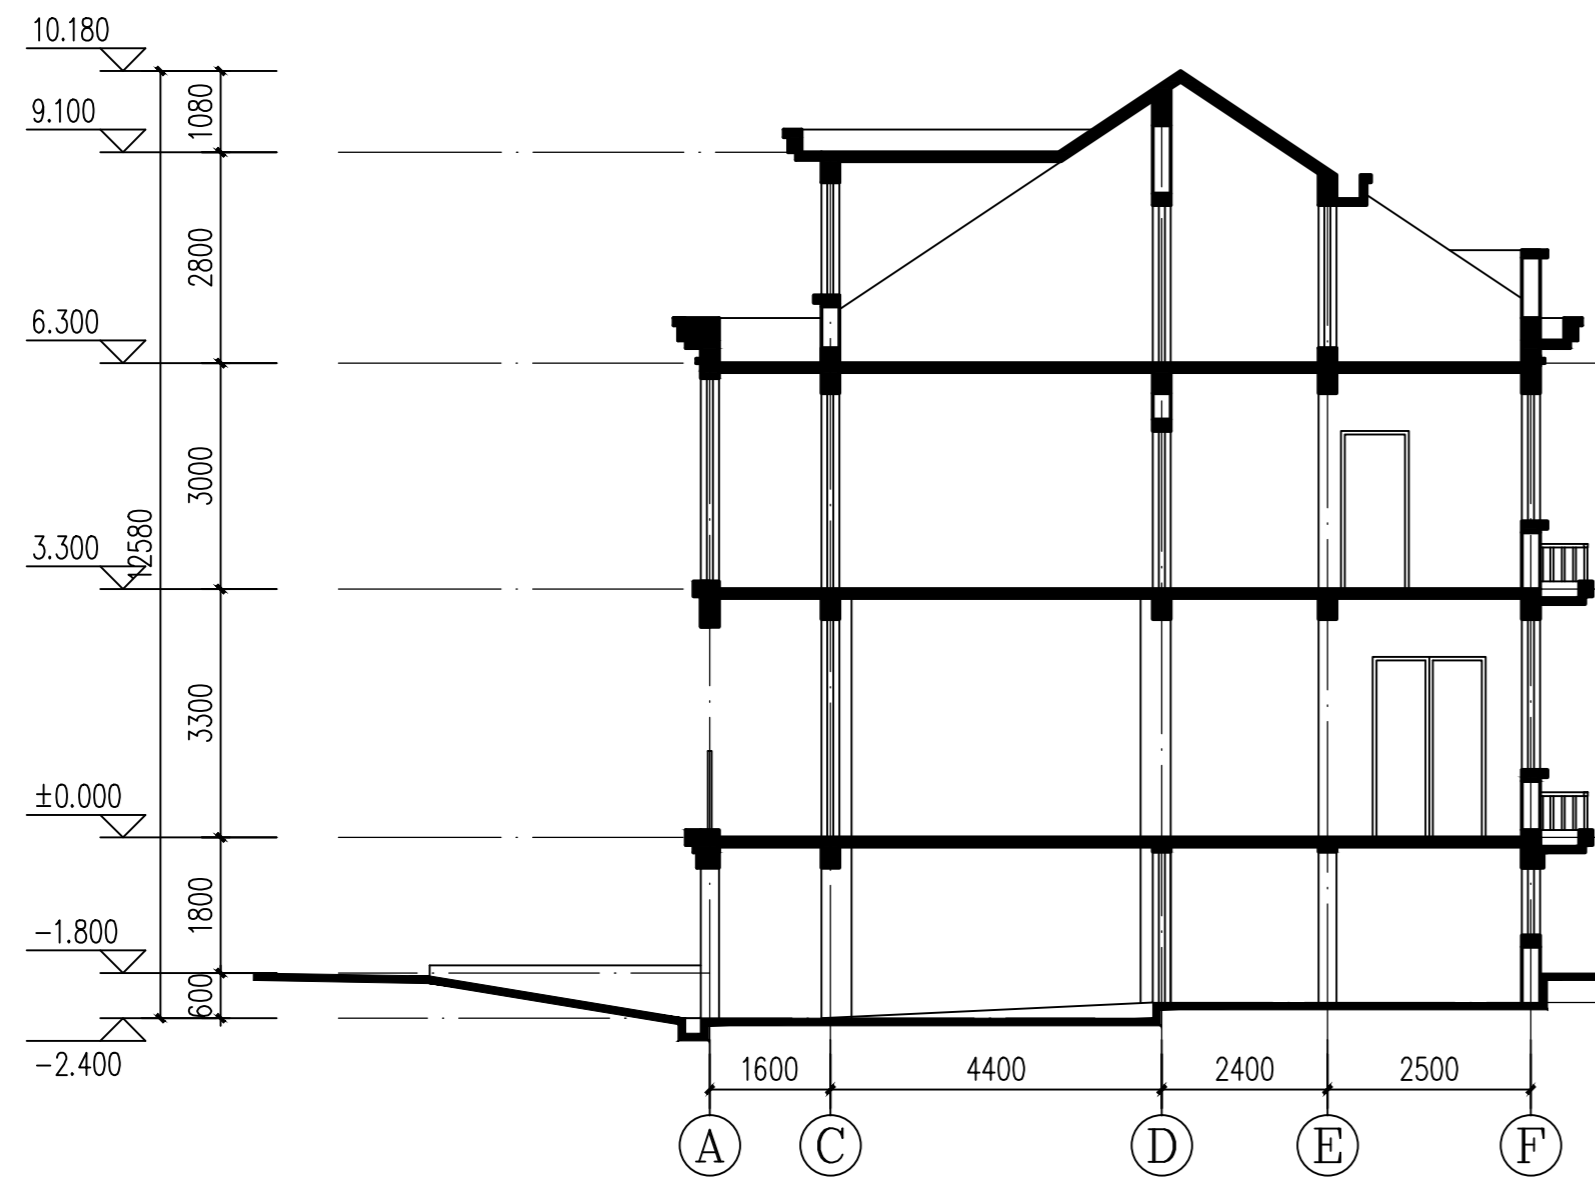

1-1剖面图 1:100

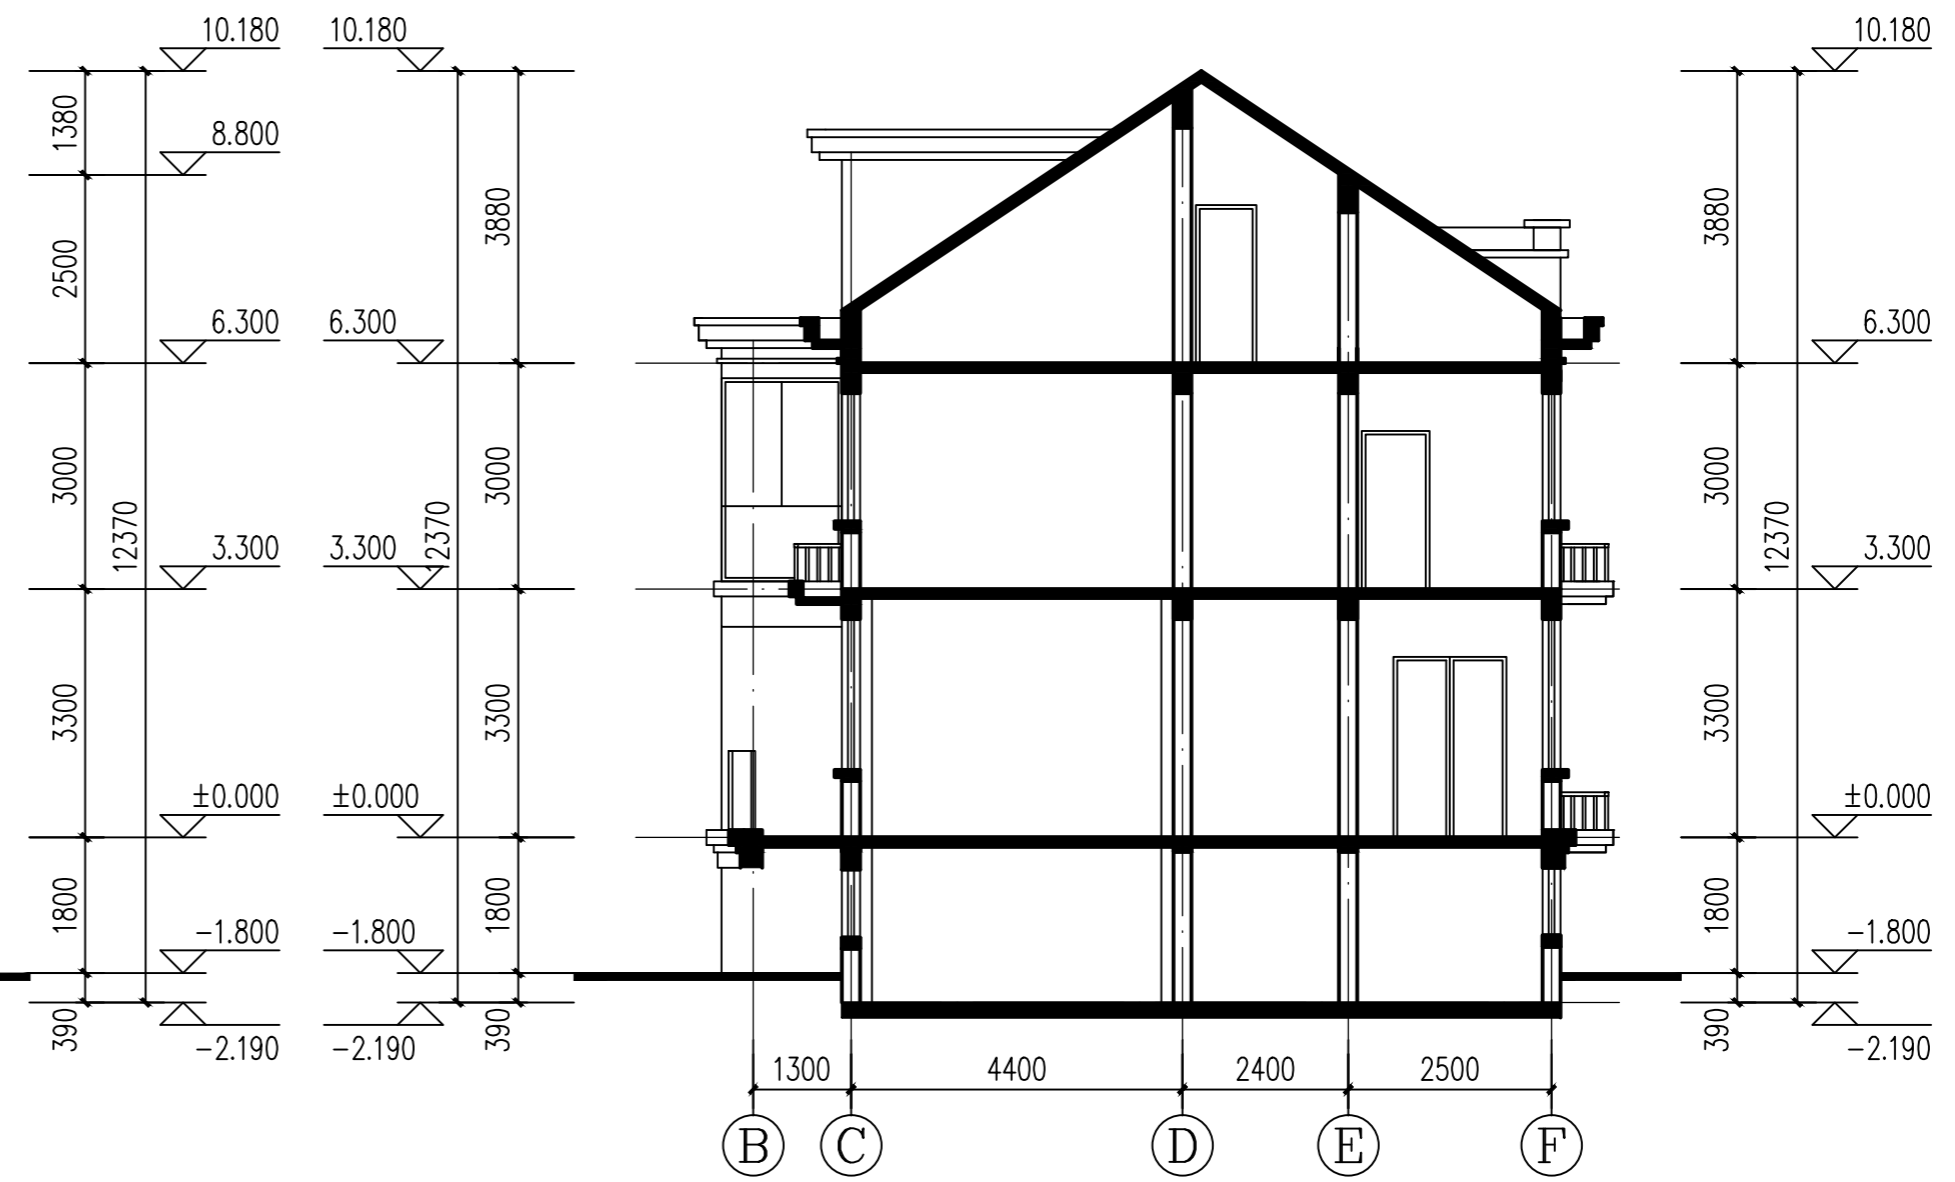

2-2剖面图 1:100