



农房设计方案三：C户型

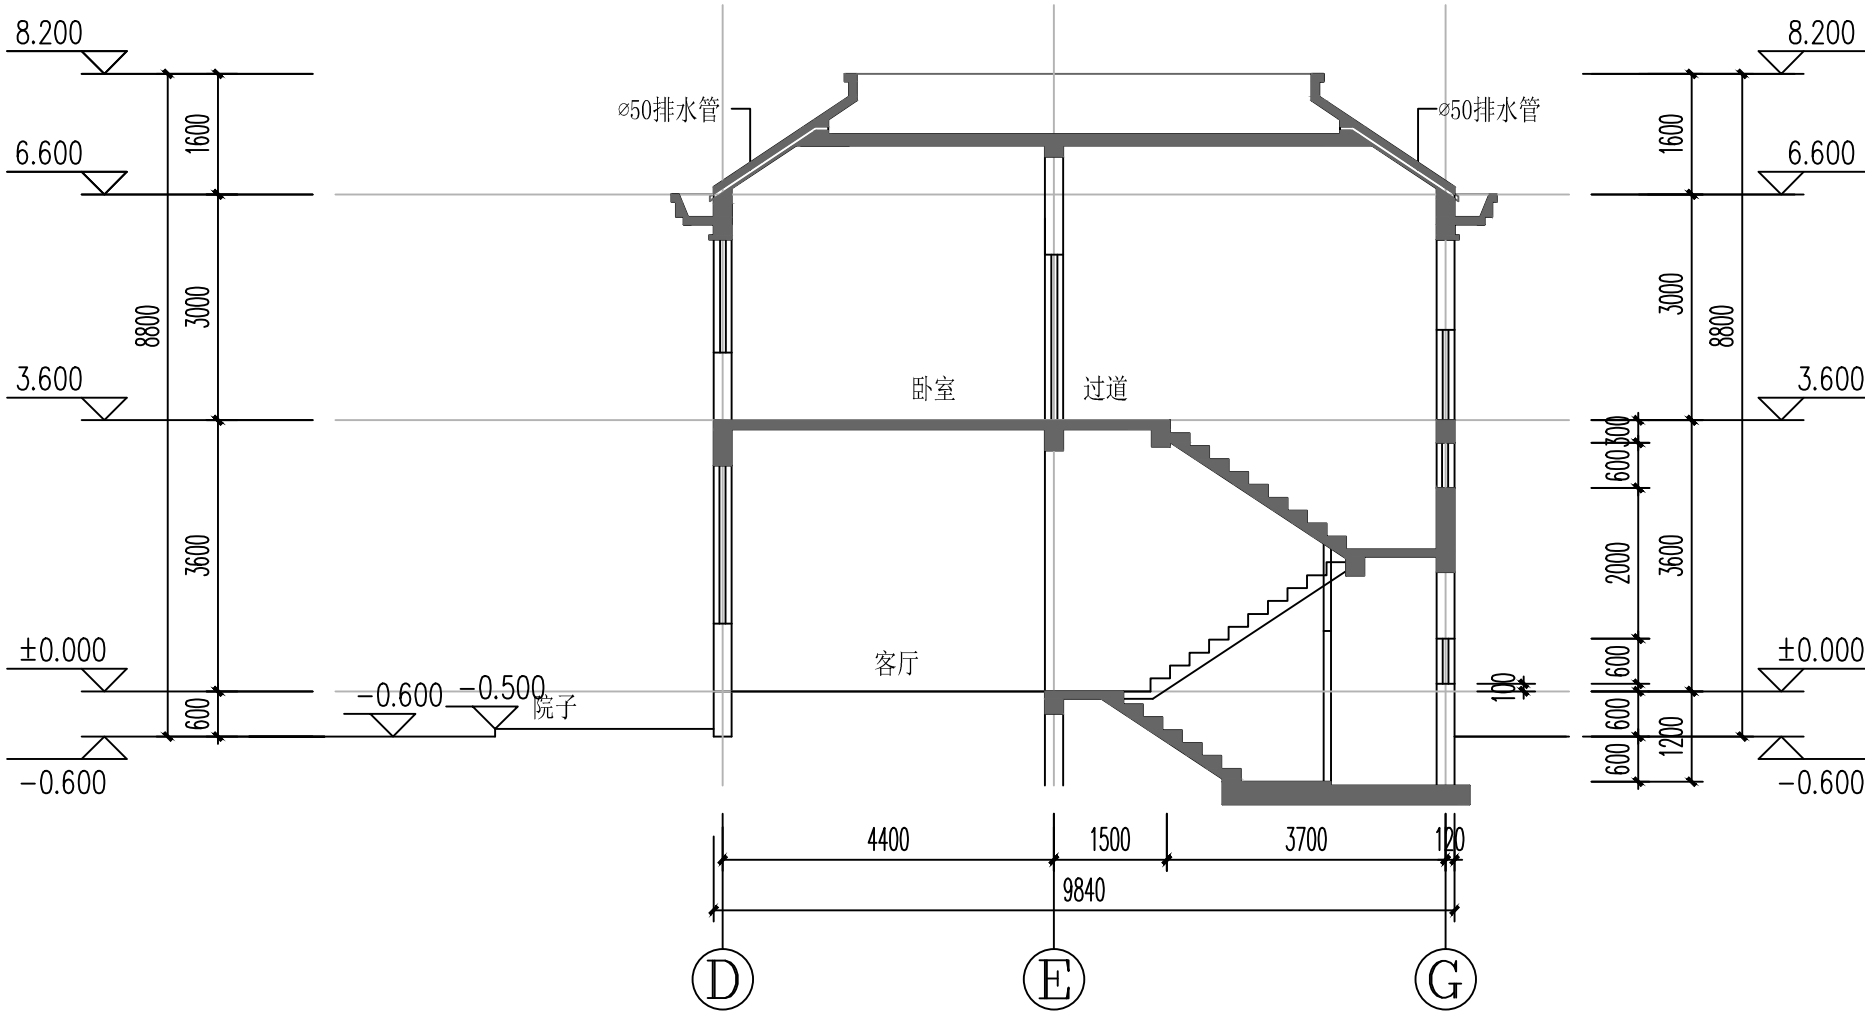

1-1剖面 1:100

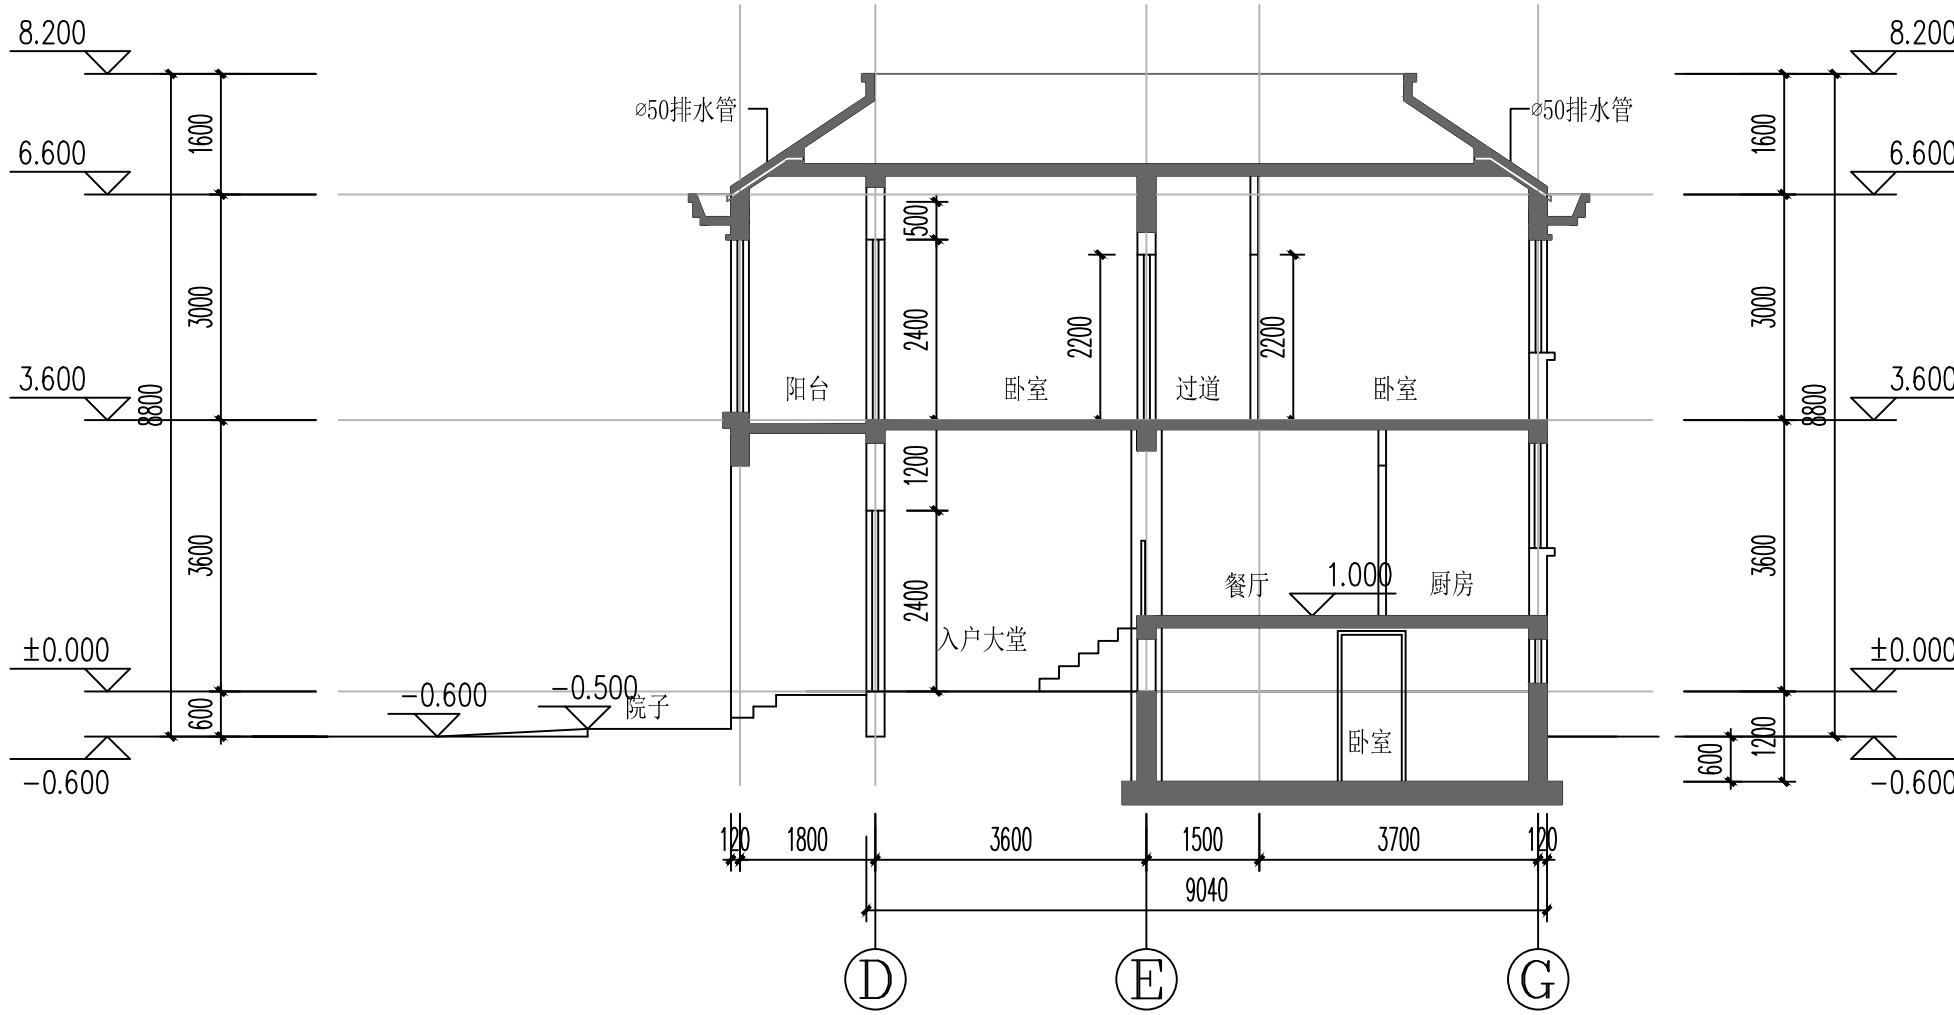

2-2剖面 1:100